



EQUIPMENT SCHEDULE - FIRST FLOOR AREA A			
ROOM NUMBER	ROOM NAME	KEYNOTE	DESCRIPTION
130	TEACHER PREP	SP	BOTTLE FILLING STATION
135	GVN	MC	MICROWAVE OVEN
140	STAFF WORK ROOM	CB	BALL UP BASKET
A01	WAITING RECEPTION	DEF	DEBRILLATOR
A02	STAFF WORK ROOM	MC	MICROWAVE OVEN
A04	MOTHERS ROOM	REF 2	UNDERCOUNTER REFRIGERATOR
A05	CVTB	ICR	UNDERCOUNTER CUP WARMER
A06A	NURSE OFFICE	REF 2	UNDERCOUNTER REFRIGERATOR
A06B	NURSE PR	ICW	CLOTHES DRYER
A06C	NURSE PR	ICW	CLOTHES WASHER
A105	COPY	LFP	LARGE FORMAT PRINTER/COPIER OPIK
1110	MAIN CORRIDOR	DC	LIGHTED DISPLAY CASE

- SA 6.20 - 4" MTL Stud 16g, GWB 1X 1X 1S @H. 120"
- SA 6.20 - 4" MTL Stud 16g, GWB 1X 1X 1S @H. 137"
- SA 6.40 - 4" MTL Stud 16g, GWB 2X 1S 2X 1S @H. 137"
- SA 6.40 - 4" MTL Stud 16g, GWB 2X 1S 2X 1S @H. 137"
- SA 6.30 - 4" MTL Stud 16g, GWB 2X 1S 1X 1S @H. 137"
- SA 6.30 - 4" MTL Stud 16g, GWB 2X 1S 1X 1S @H. 137"
- SA 6.50 - 4" MTL Stud 16g, GWB 2X 1S @H. 137"
- SA 3.20 - 3/8" MTL Stud 16g, GWB 1X 1S 1X 1S @H. 137"
- SA 3.14 - 3/8" MTL Stud 16g, GWB 1X 1S @H. 137"
- SA 8.10 - 4" MTL Stud 16g, GWB 1X 1S @H. 137"
- SA 6.10 - 4" MTL Stud 16g, GWB 1X 1S @H. 137"
- S1 6.30 - (HR) 6" MTL Stud 16g, GWB 2X 1S 1X 1S @H. 137"
- S1 6.20 - (HR) 6" MTL Stud 16g, GWB 1X 1S 1X 1S @H. 137"
- SA 5.20 - Staggered Stud Framing, GWB 1X 1S 1X 1S @H. 137"
- SA 6.10 - 4" MTL Stud 16g, GWB 1X 1S @H. 140"
- S1 3.20 - (HR) 3/8" MTL Stud 16g, GWB 1X 1S 1X 1S @H. 137"
- S1 6.20 - (HR) 6" MTL Stud 16g, GWB 1X 1S 1X 1S @H. 137"
- SA 8.10 - 4" MTL Stud 16g, GWB 1X 1S @H. 137"
- S1 8.20 - (HR) 6" MTL Stud 16g, GWB 1X 1S @H. 137"
- SA 3.10 - 3/8" MTL Stud 16g, GWB 1X 1S @H. 140"
- S1 6.50 - (HR) 6" MTL Stud 16g, GWB 2X 1S @H. 137"
- S1 6.50 - (HR) 6" MTL Stud 16g, GWB 2X 1S @H. 137"
- E1A @H. 137"
- E1A @H. 120"
- E1FR @H. 120"
- SF 63 - 31'W x 8'9"H
- SF 07 - 11'W x 8'9"H
- SF 82 - 11'W x 7'6"H
- SF 89 - 41'W x 10'H
- 8'0"W x 11'0"H
- 10'8"W x 8'9"H
- E3A @H. 140"
- E1B @H. 137"
- E1C @H. 140"
- E1D @H. 140"
- E3B @H. 140"
- E1A @H. 120"
- SA 6.10 - 4" MTL Stud 16g, GWB 1X 1S @H. 137"
- SA 6.20 - 4" MTL Stud 16g, GWB 1X 1S @H. 137"
- E1FR @H. 137"
- 3'0"W x 6'0"H
- SA 6.20 - 4" MTL Stud 16g, GWB 1X 1S @H. 140"
- SA 6.10 - 4" MTL Stud 16g, GWB 1X 1S @H. 111"
- H1 6.20 - (HR) 6" MTL Stud 16g, GWB 1X 1S 1X 1S @H. 140"
- SA 3.10 - 3/8" MTL Stud 16g, GWB 1X 1S @H. 137"
- S1 6.30 - (HR) 6" MTL Stud 16g, GWB 2X 1S 1X 1S @H. 137"
- SA 3.10 - 3/8" MTL Stud 16g, GWB 1X 1S @H. 137"
- E3A @H. 122"
- SF 86 - 41'W x 7'0"H
- SF 92 - 51'W x 8'0"H
- SF 03 - 12'7"W x 12'0"H
- SF 01 - 12'7"W x 12'0"H
- SF 04 - 9'8"W x 12'0"H
- SF 08 - 12'0"W x 10'0"H
- SF 11 - 8'8"W x 10'0"H
- SF 64 - 41'W x 4'8"H
- SF 18 - 18'0"W x 10'0"H
- SF 87 - 41'W x 4'8"H
- 3'0"W x 6'0"H
- (2) 3'0"W x 6'0"H
- 3'0"W x 6'0"H
- SF 50 - 18'0"W x 10'0"H
- SF 46 - 17'8"W x 10'0"H
- SF 44 - 17'8"W x 10'0"H
- SF 15 - 18'0"W x 11'3"H
- SA 2.10 - 2 1/2" MTL Stud 16g, GWB 1X 1S @H. 137"

EQUIPMENT SCHEDULE - SECOND FLOOR AREA A			
ROOM NUMBER	ROOM NAME	KEYNOTE	DESCRIPTION
214	RESTROOM	11P	LARGE COMBINATION RESTROOM
214A	RESTROOM	ACR	RESTROOM WITH CHANGING STATION
214	LEARNING COMMONS	BF	BOOKSHELFING STATION
220	TEACHER PREP	MO	MICROWAVE OVEN

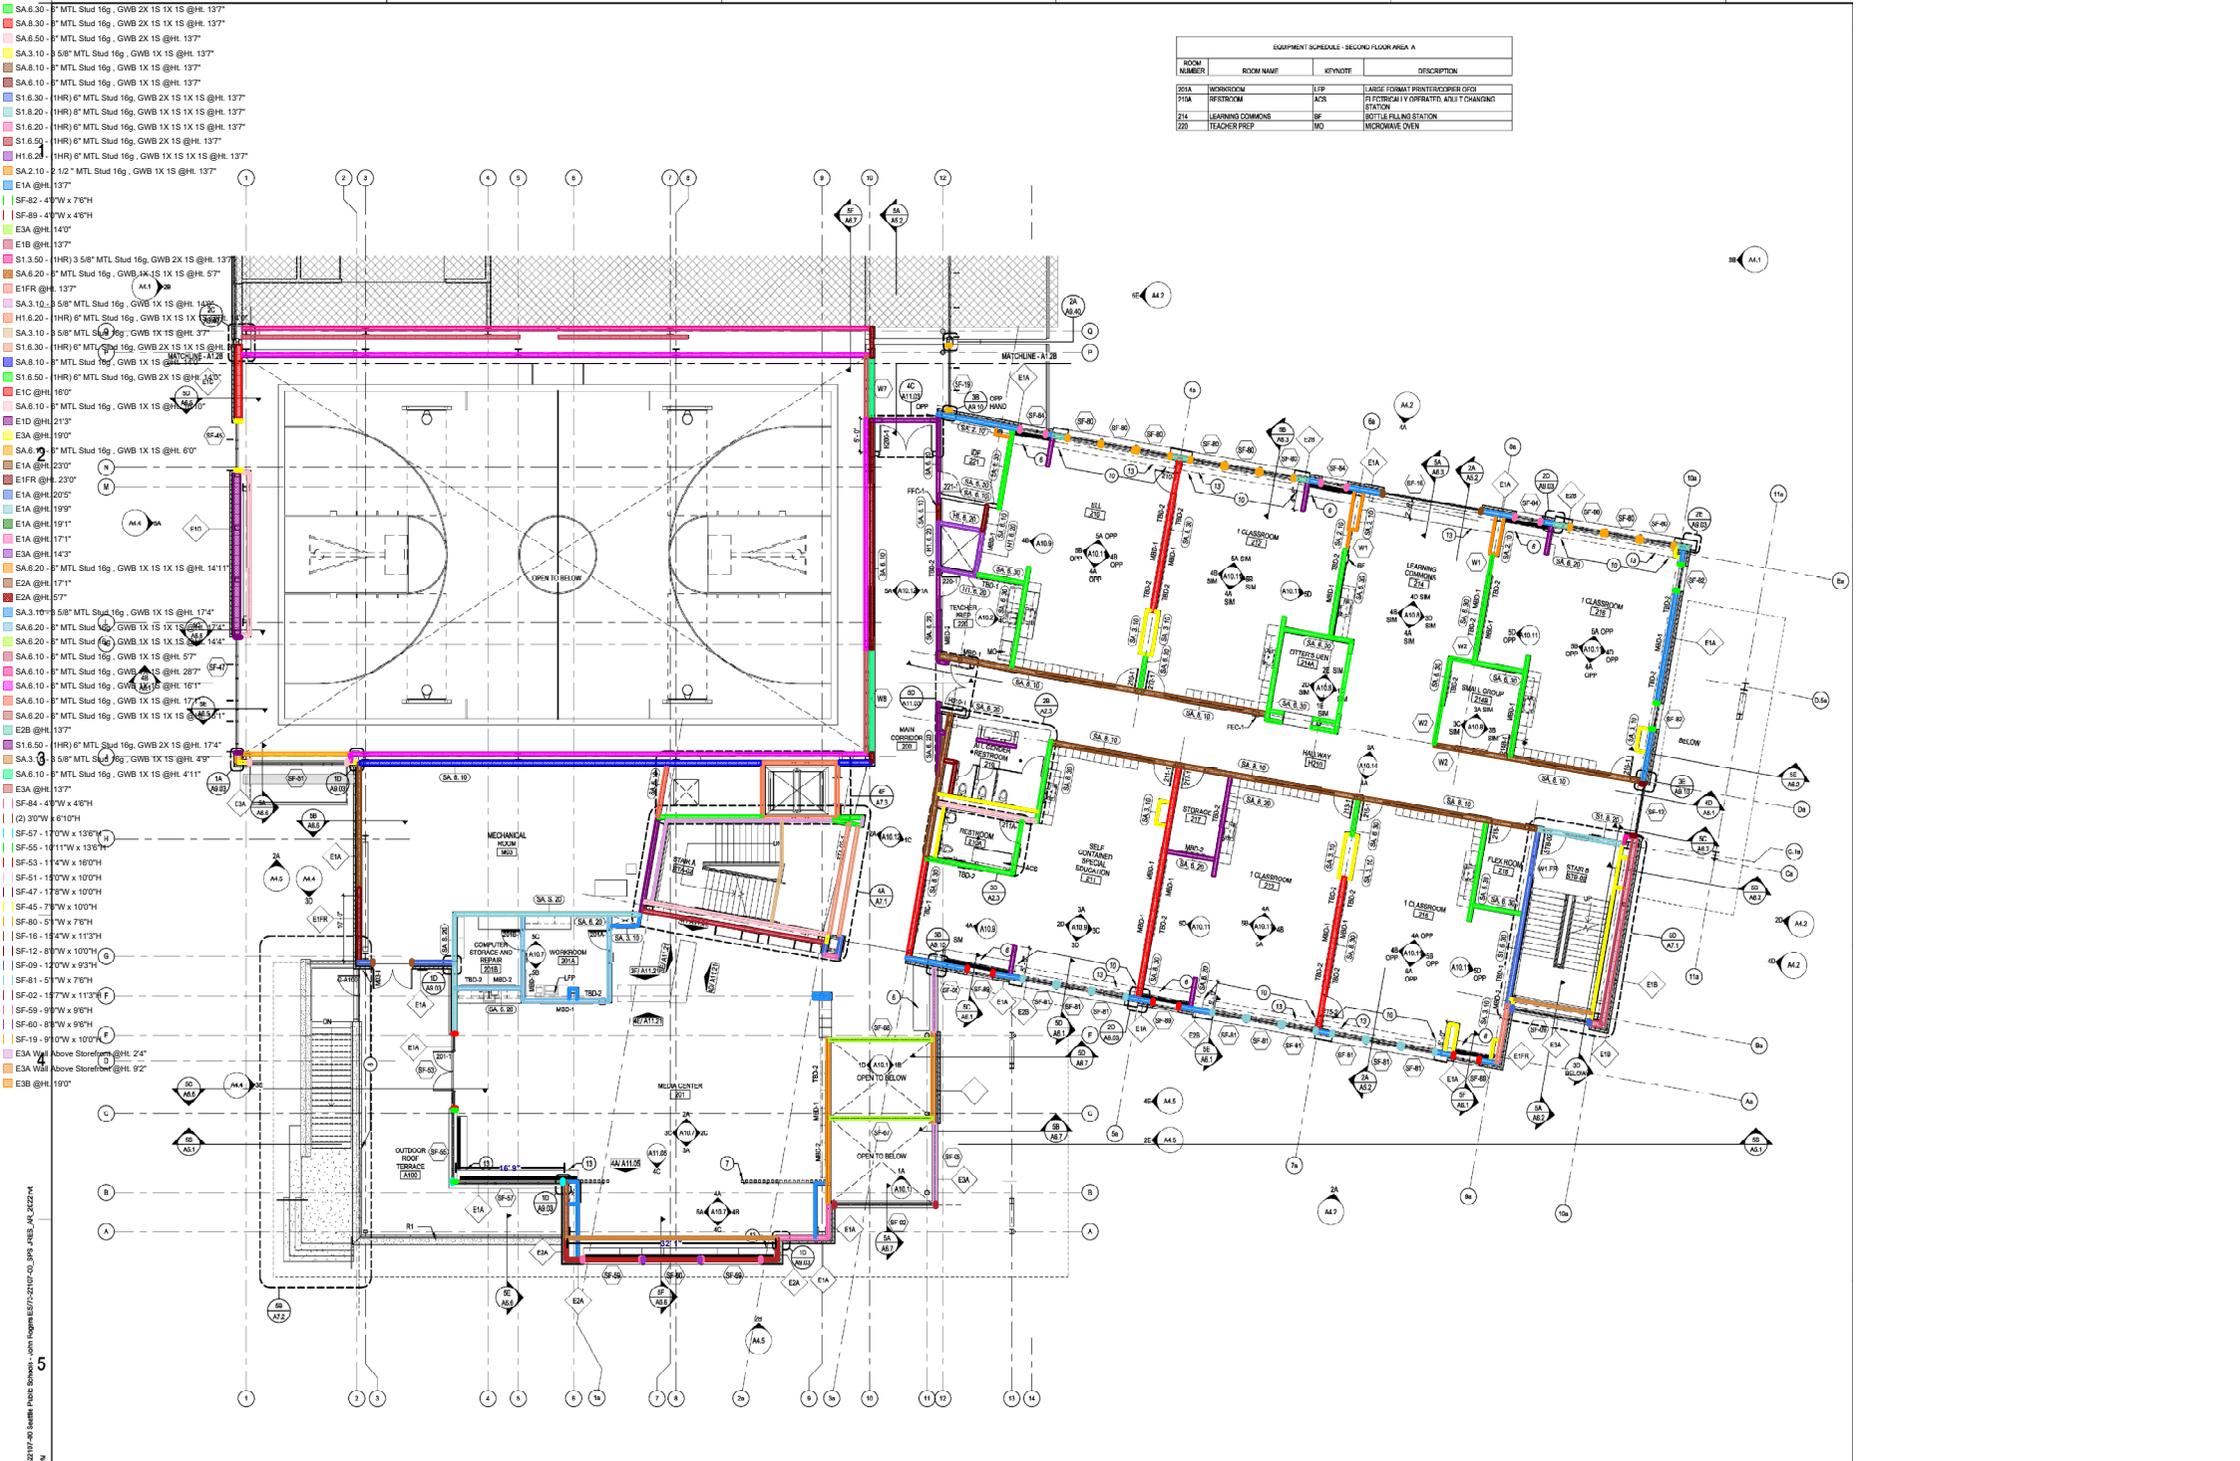

SECOND FLOOR PLAN - AREA A
SCALE: 1/8" = 1'-0"

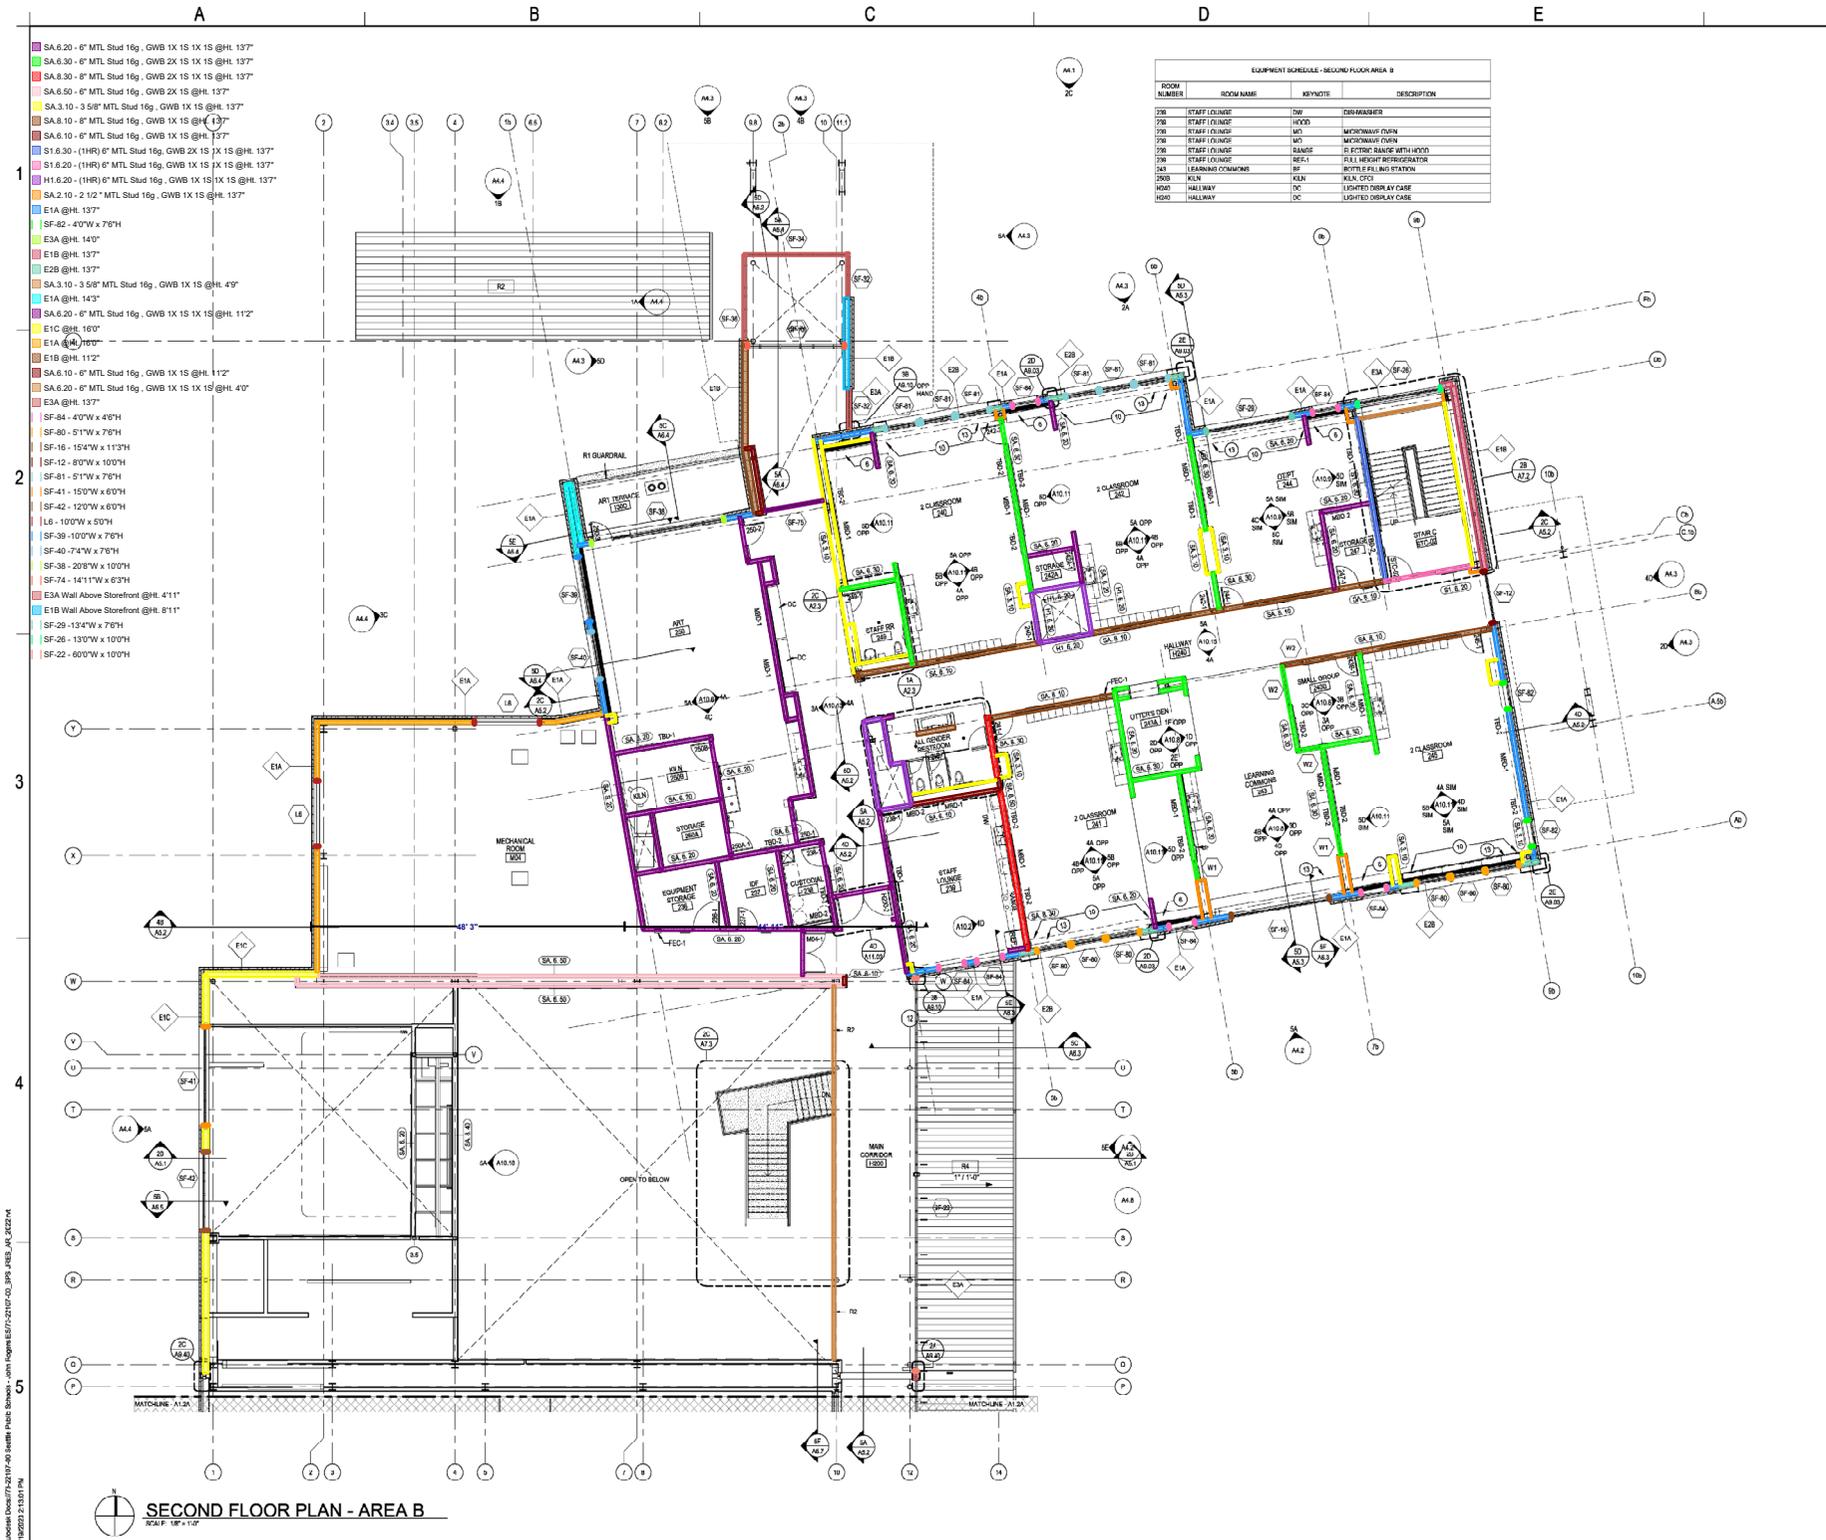


SECOND FLOOR PLAN - AREA B


- SA.8.10 - 8" MTL Stud 16g, GWB 1X 1S @HL 14"0"
- SA.8.10 - 8" MTL Stud 16g, GWB 1X 1S @HL 13"9"
- SA.3.10 - 3.58" MTL Stud 16g, GWB 1X 1S @HL 15"0"
- SA.6.30 - 6" MTL Stud 16g, GWB 2X 1X 1S @HL 15"0"
- SA.6.20 - 6" MTL Stud 16g, GWB 1X 1X 1S @HL 15"0"
- SA.6.50 - 6" MTL Stud 16g, GWB 2X 1S @HL 15"0"
- SA.8.30 - 8" MTL Stud 16g, GWB 2X 1X 1S @HL 15"0"
- SA.8.10 - 8" MTL Stud 16g, GWB 1X 1S @HL 15"0"
- SA.8.20 - 6" MTL Stud 16g, GWB 1X 1X 1S @HL 14"9"
- SA.8.30 - 8" MTL Stud 16g, GWB 2X 1X 1S @HL 14"9"
- SA.3.10 - 3.58" MTL Stud 16g, GWB 1X 1S @HL 14"9"
- SA.2.10 - 2.12" MTL Stud 16g, GWB 1X 1S @HL 14"9"
- SA.6.10 - 6" MTL Stud 16g, GWB 1X 1S @HL 14"9"


EQUIPMENT SCHEDULE - THRU FLOOR AREA A		
ROOM NUMBER	ROOM NAME	DESCRIPTION
144	STAIRWELL COMPARTMENT	RETIFFLED INSULATION
150	TEACHER PREP	MICROWAVE OVEN

1
2
3
4
5

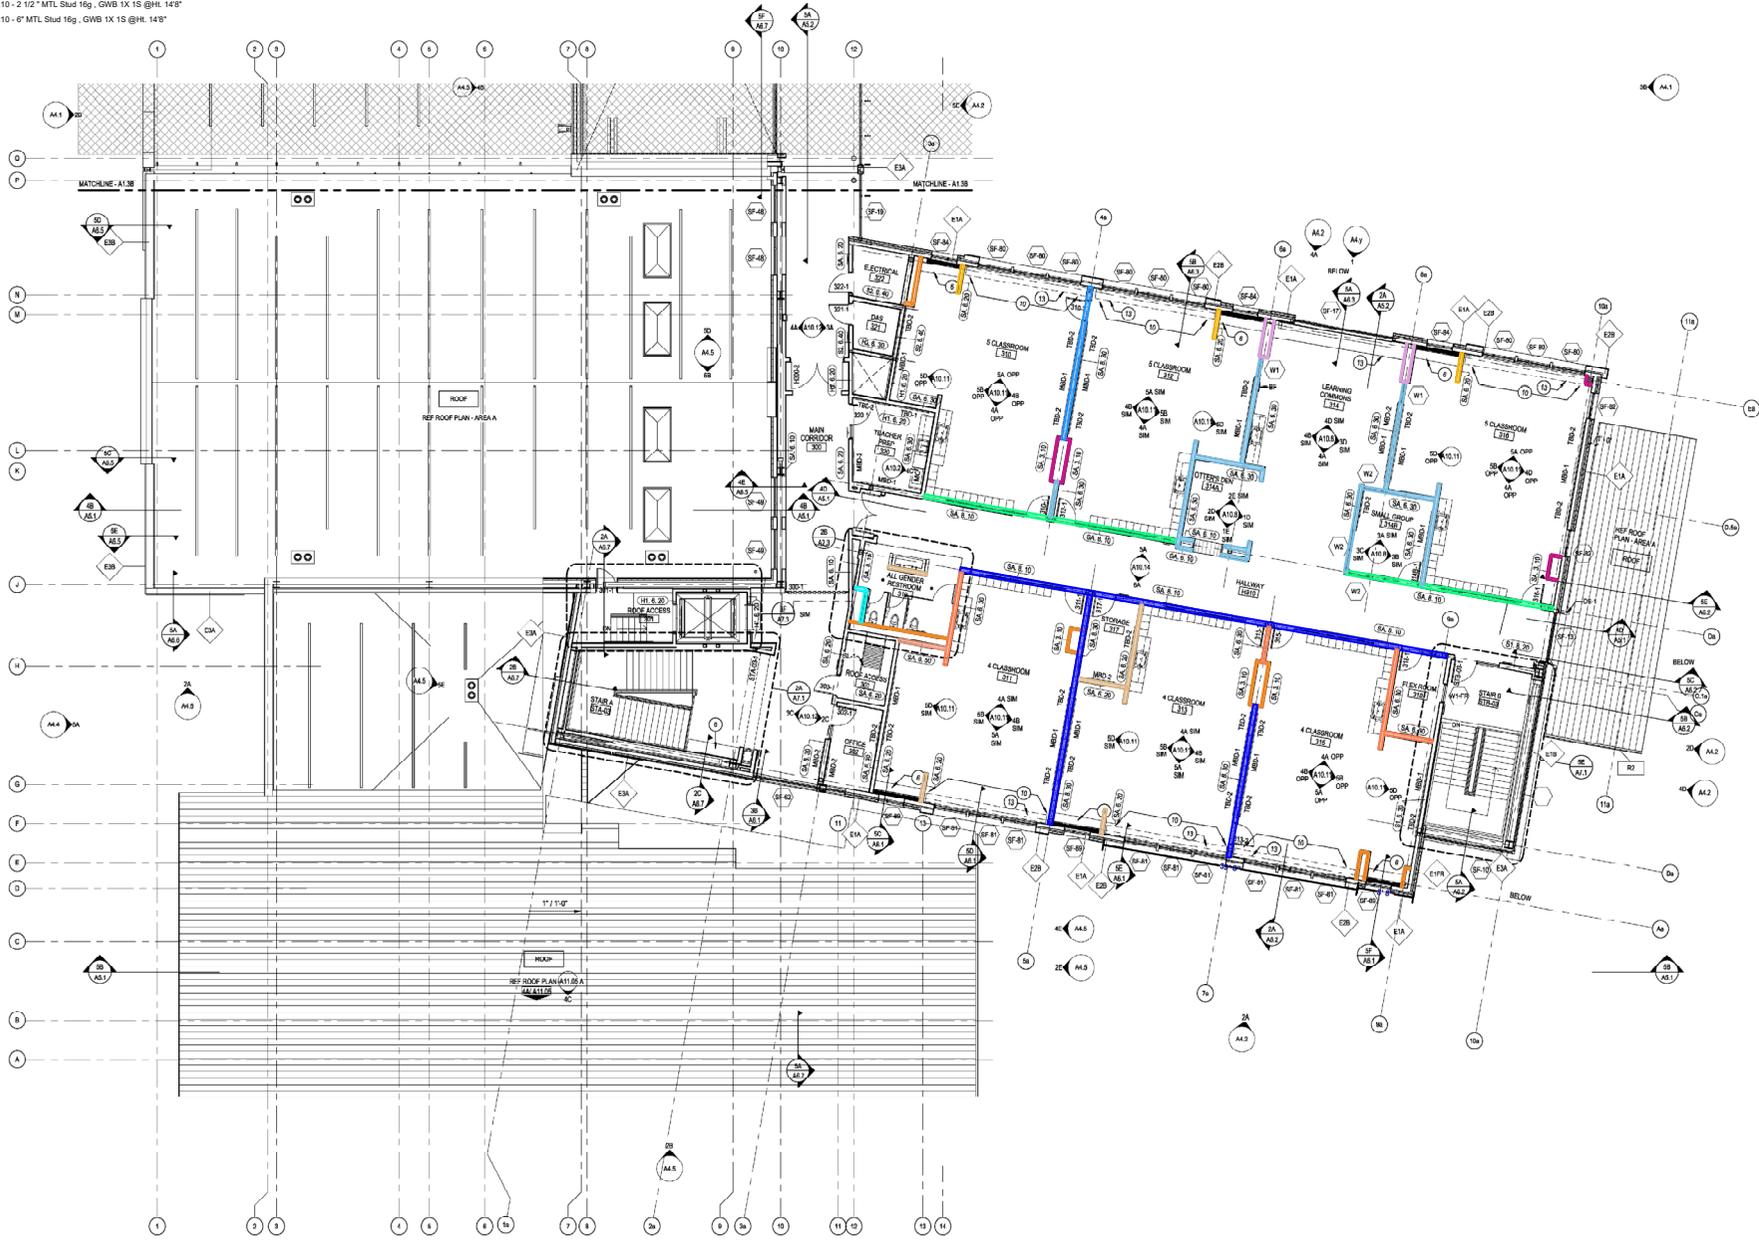

THIRD FLOOR PLAN - AREA A (ALTERNATE 1)
SCALE 1/8" = 1'-0"

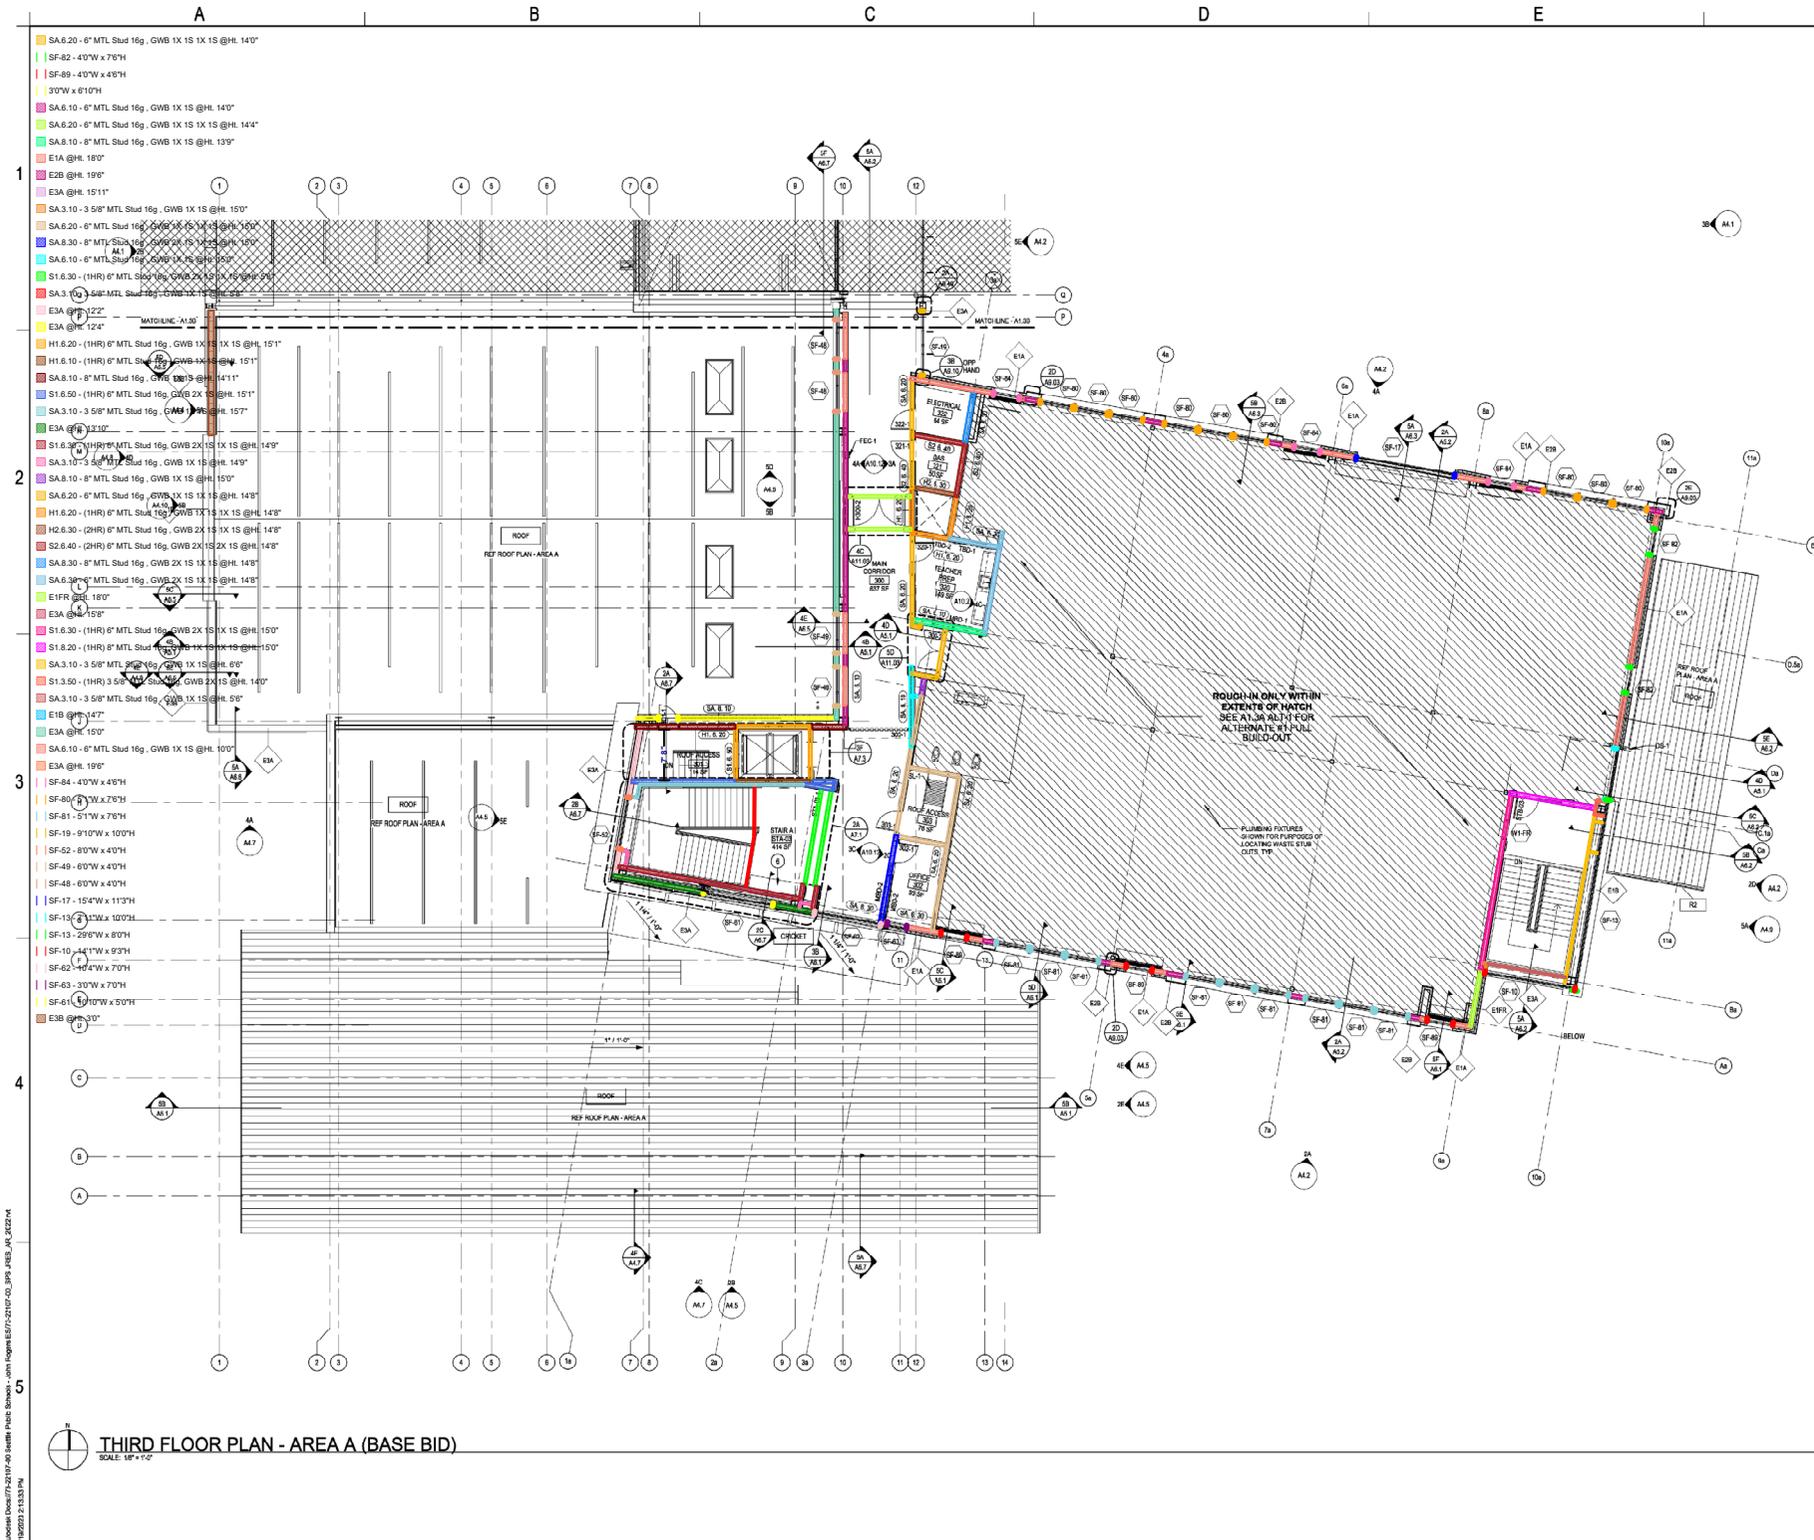

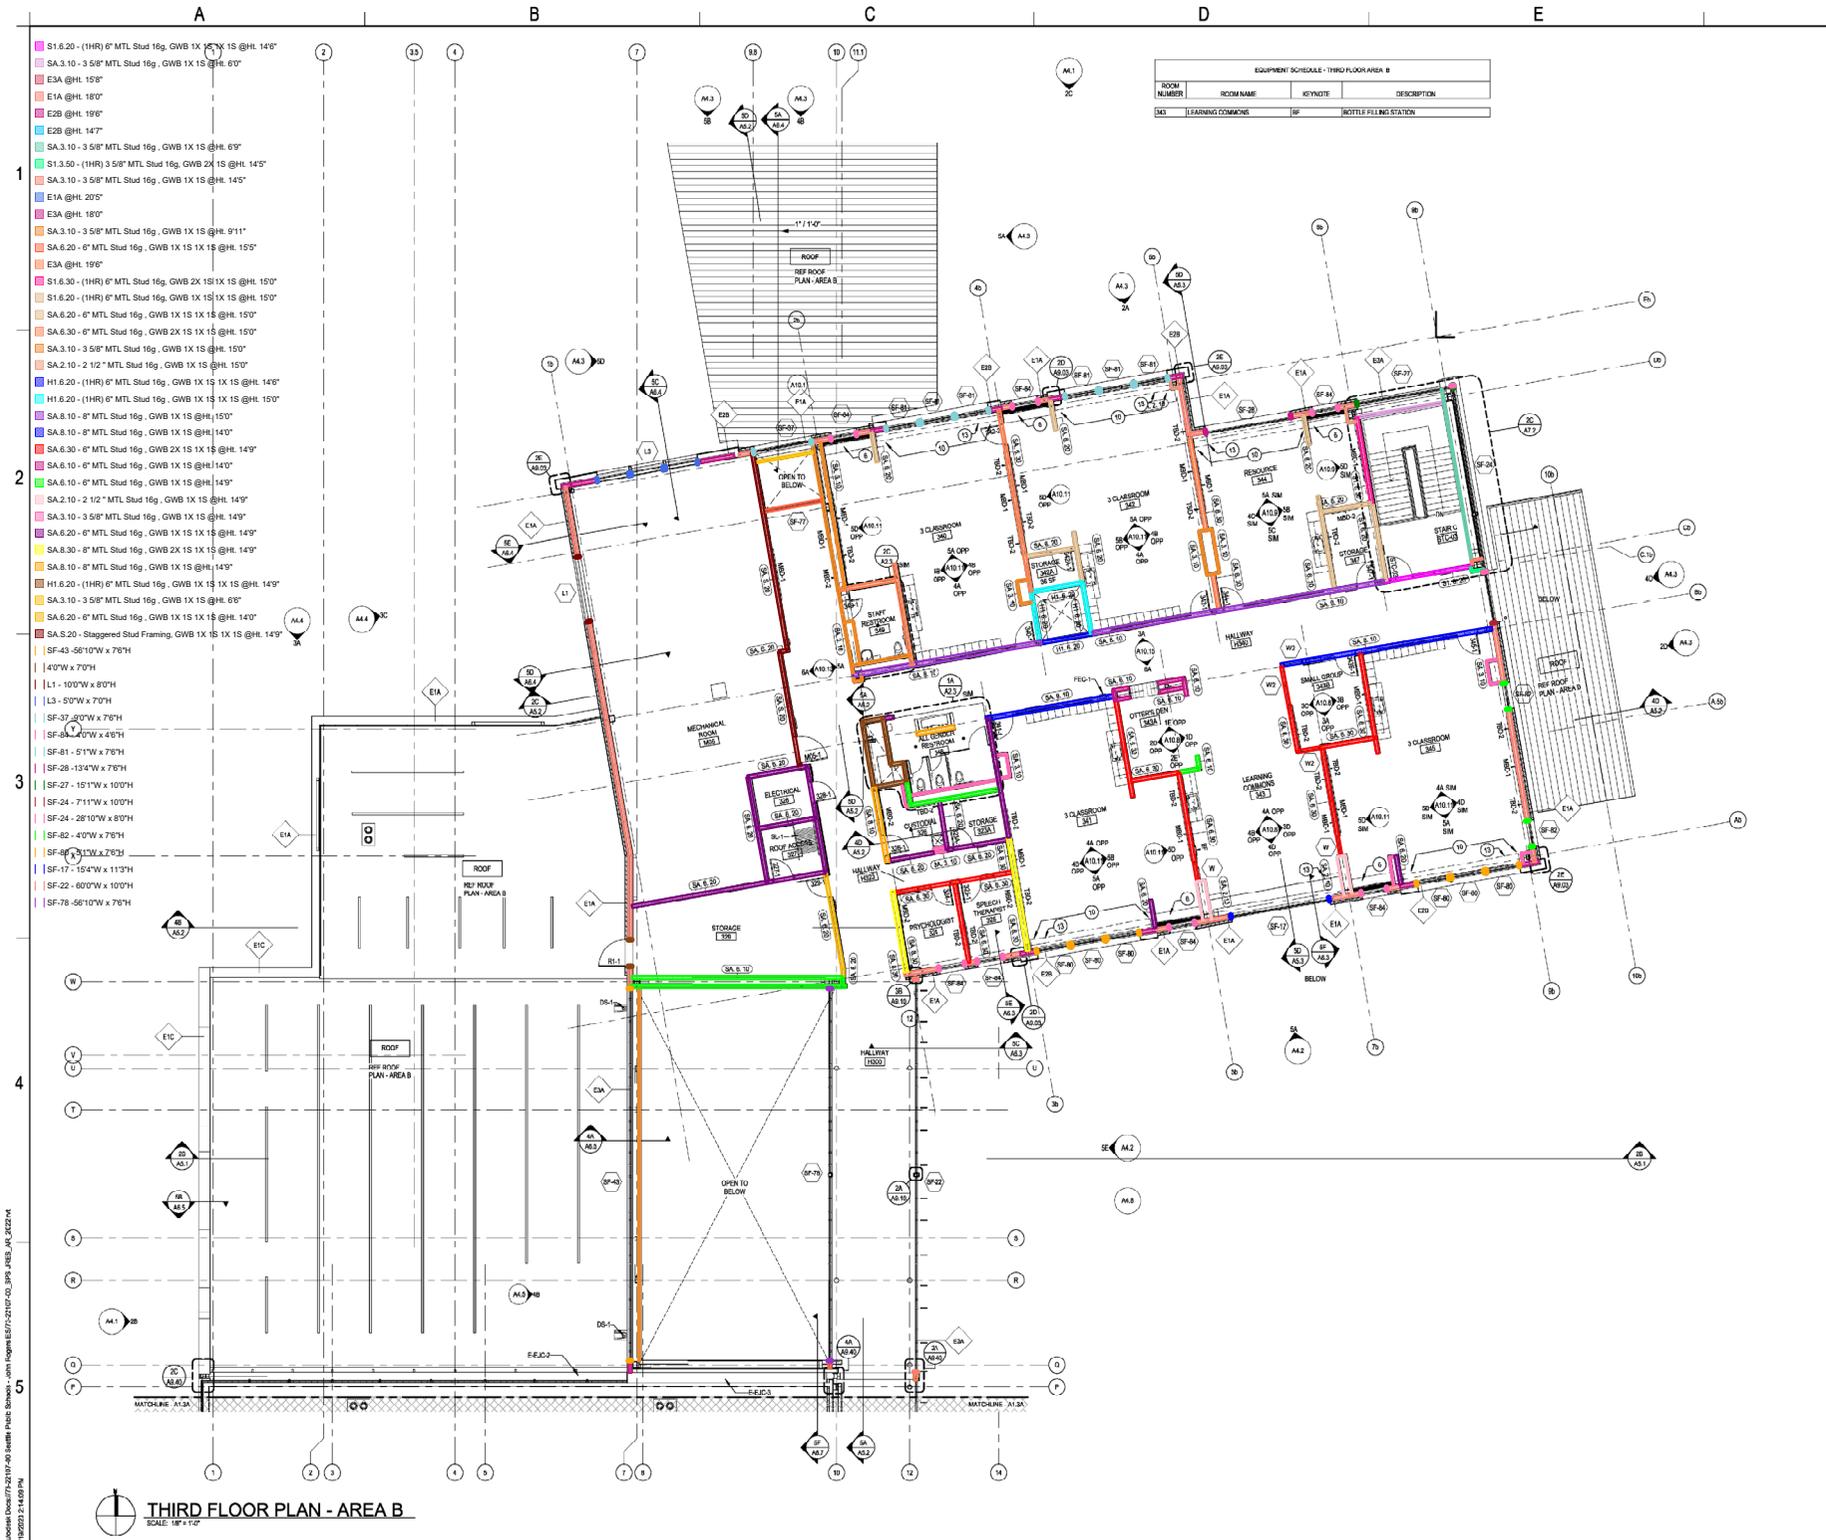


EQUIPMENT SCHEDULE - THIRD FLOOR AREA B			
ROOM NUMBER	ROOM NAME	QTY/NOTE	DESCRIPTION
043	TRAINING COMMONS	01	BOTTLE FILLING STATION

- S1.6.20 - (1HR) 6" MTL Stud 16g, GWB 1X 1S @Ht. 145"
- SA.3.10 - 3 5/8" MTL Stud 16g, GWB 1X 1S @Ht. 60"
- E3A @Ht. 150"
- E1A @Ht. 160"
- E2B @Ht. 190"
- E2B @Ht. 147"
- SA.3.10 - 3 5/8" MTL Stud 16g, GWB 1X 1S @Ht. 60"
- S1.3.50 - (1HR) 3 5/8" MTL Stud 16g, GWB 2X 1S @Ht. 145"
- SA.3.10 - 3 5/8" MTL Stud 16g, GWB 1X 1S @Ht. 145"
- E1A @Ht. 205"
- E3A @Ht. 180"
- SA.3.10 - 3 5/8" MTL Stud 16g, GWB 1X 1S @Ht. 911"
- SA.6.20 - 6" MTL Stud 16g, GWB 1X 1S @Ht. 155"
- E3A @Ht. 190"
- S1.6.30 - (1HR) 6" MTL Stud 16g, GWB 2X 1S 1X @Ht. 150"
- S1.6.20 - (1HR) 6" MTL Stud 16g, GWB 1X 1S 1X @Ht. 150"
- SA.6.20 - 6" MTL Stud 16g, GWB 1X 1S 1X @Ht. 150"
- SA.6.30 - 6" MTL Stud 16g, GWB 2X 1S 1X @Ht. 150"
- SA.3.10 - 3 5/8" MTL Stud 16g, GWB 1X 1S @Ht. 150"
- SA.2.10 - 2 1/2" MTL Stud 16g, GWB 1X 1S @Ht. 150"
- H1.6.20 - (1HR) 6" MTL Stud 16g, GWB 1X 1S 1X @Ht. 145"
- H1.6.20 - (1HR) 6" MTL Stud 16g, GWB 1X 1S 1X @Ht. 150"
- SA.8.10 - 8" MTL Stud 16g, GWB 1X 1S @Ht. 150"
- SA.8.10 - 8" MTL Stud 16g, GWB 1X 1S @Ht. 140"
- SA.6.30 - 6" MTL Stud 16g, GWB 2X 1S 1X @Ht. 149"
- SA.6.10 - 6" MTL Stud 16g, GWB 1X 1S @Ht. 149"
- SA.6.10 - 6" MTL Stud 16g, GWB 1X 1S @Ht. 149"
- SA.2.10 - 2 1/2" MTL Stud 16g, GWB 1X 1S @Ht. 149"
- SA.3.10 - 3 5/8" MTL Stud 16g, GWB 1X 1S @Ht. 149"
- SA.6.20 - 6" MTL Stud 16g, GWB 1X 1S 1X @Ht. 149"
- SA.8.30 - 8" MTL Stud 16g, GWB 2X 1S 1X @Ht. 149"
- SA.8.10 - 8" MTL Stud 16g, GWB 1X 1S @Ht. 149"
- H1.6.20 - (1HR) 6" MTL Stud 16g, GWB 1X 1S 1X @Ht. 149"
- SA.3.10 - 3 5/8" MTL Stud 16g, GWB 1X 1S @Ht. 60"
- SA.6.20 - 6" MTL Stud 16g, GWB 1X 1S 1X @Ht. 140"
- SA.5.20 - Staggered Stud Framing, GWB 1X 1S 1X @Ht. 149"
- SF-43 - 5610"W x 76"H
- L1 - 100"W x 70"H
- L1 - 100"W x 80"H
- L3 - 50"W x 70"H
- SF-37 - 20"W x 76"H
- SF-81 - 40"W x 46"H
- SF-81 - 51"W x 76"H
- SF-28 - 134"W x 76"H
- SF-27 - 151"W x 100"H
- SF-24 - 711"W x 100"H
- SF-24 - 2810"W x 80"H
- SF-82 - 40"W x 76"H
- SF-82 - 11"W x 76"H
- SF-17 - 154"W x 113"H
- SF-22 - 600"W x 100"H
- SF-78 - 5610"W x 76"H

THIRD FLOOR PLAN - AREA B
SCALE: 1/8" = 1'-0"

- GWB-4
- 1B @H. 5'0"
- Transition @H. 4'6"
- B15C @H. 4'6"
- 4B @H. 4'6"
- 1A @H. 4'6"
- Transition @H. 2'10"
- Transition @H. 4'6"
- Transition @H. 7'5" 01
- Transition @H. 2'6"

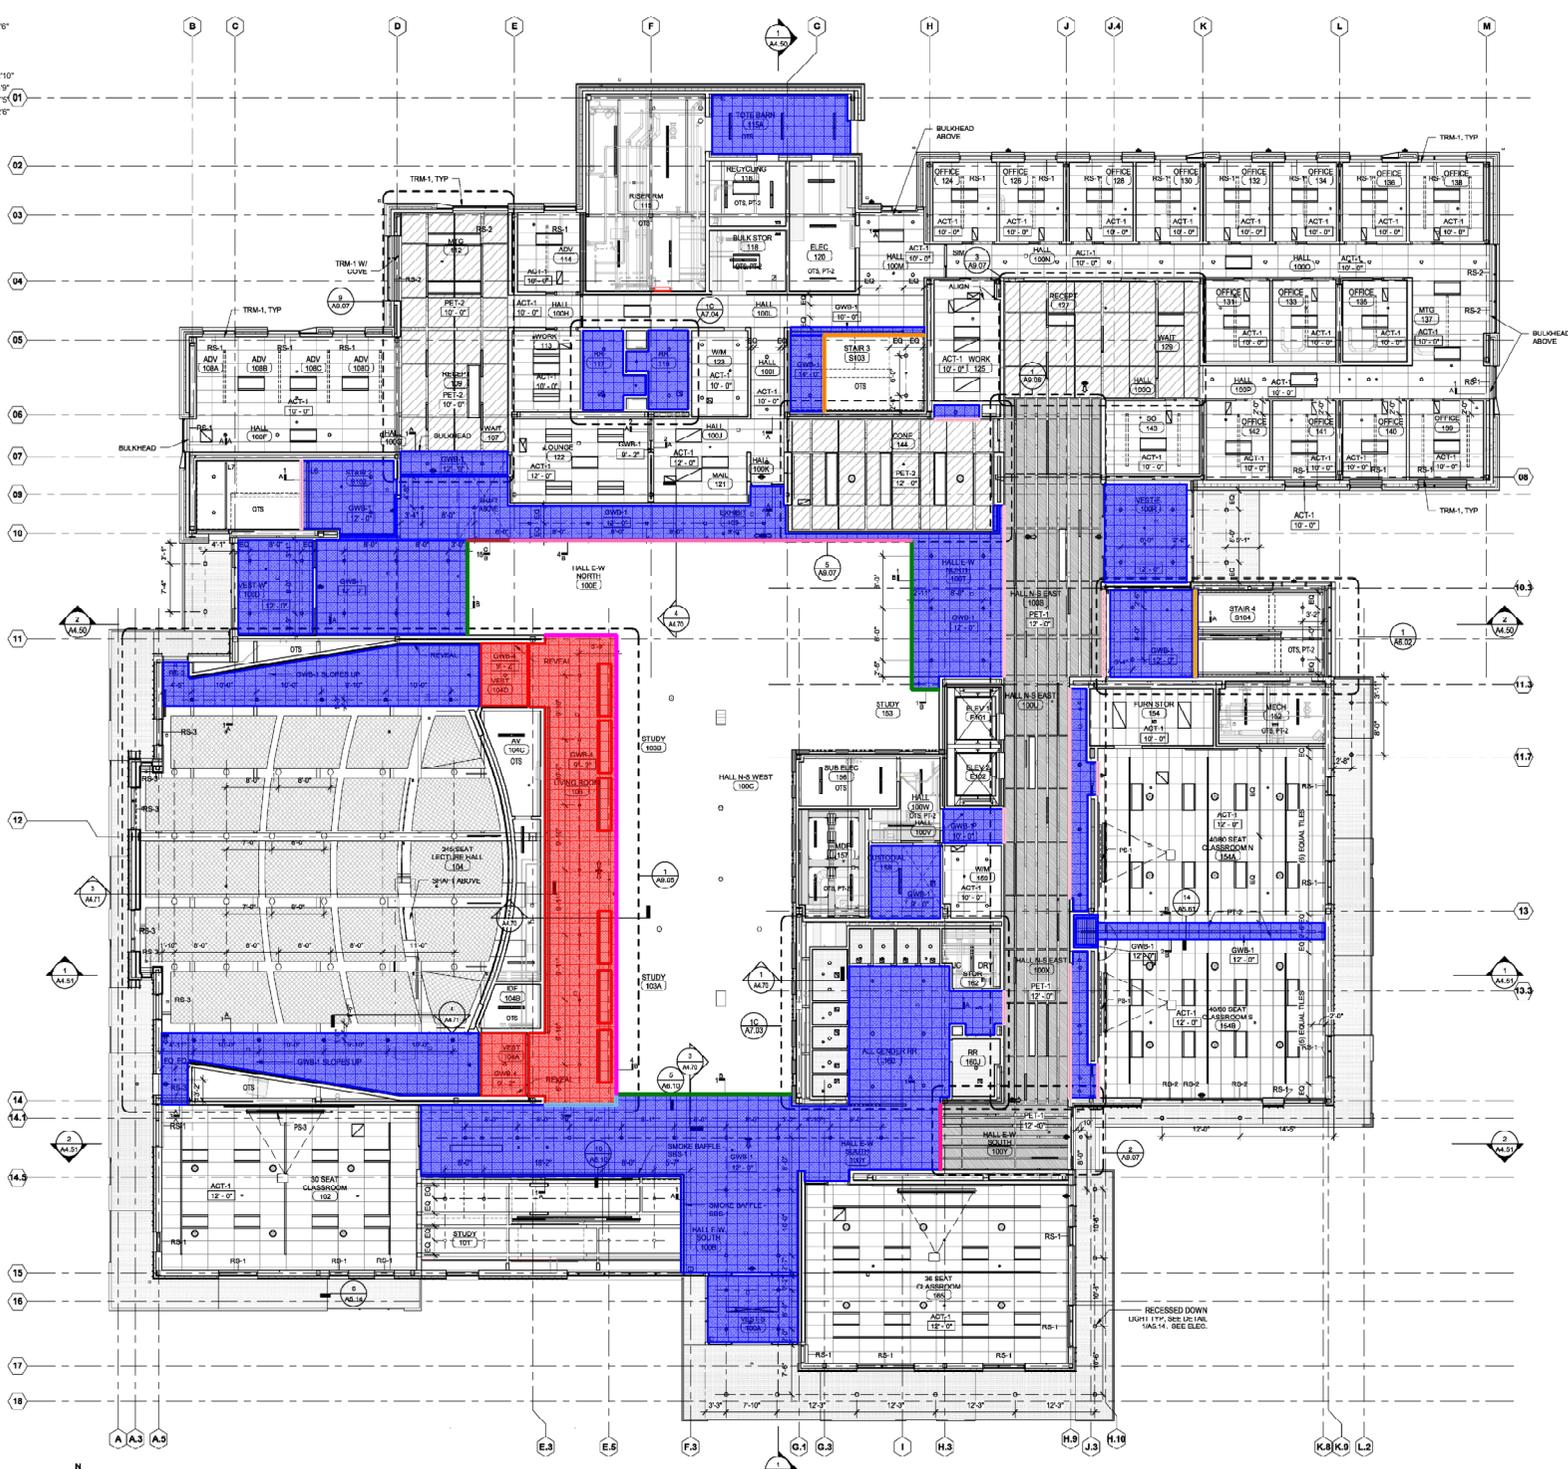

N
 RCP - LEVEL 01
 Scale: 1/8" = 1'-0"

8/2/2023 5:45:30 PM Autodesk 2023/11/11 11:01:00 NorthAcademic Complex/012,012 NorthAcademic Complex/012

GWB-1
Transition @H: 44"
Transition @H: 40"
Transition @H: 19"



RCP - LEVEL 04
Scale: 1/8" = 1'-0"

8/20/2013 5:45:34 PM Autodesk 2013/11/11 11:01:00 - C:\U:\NorthAcademic\Complex\04\02\NorthAcademic_Campus\04\02\04